



# FL180

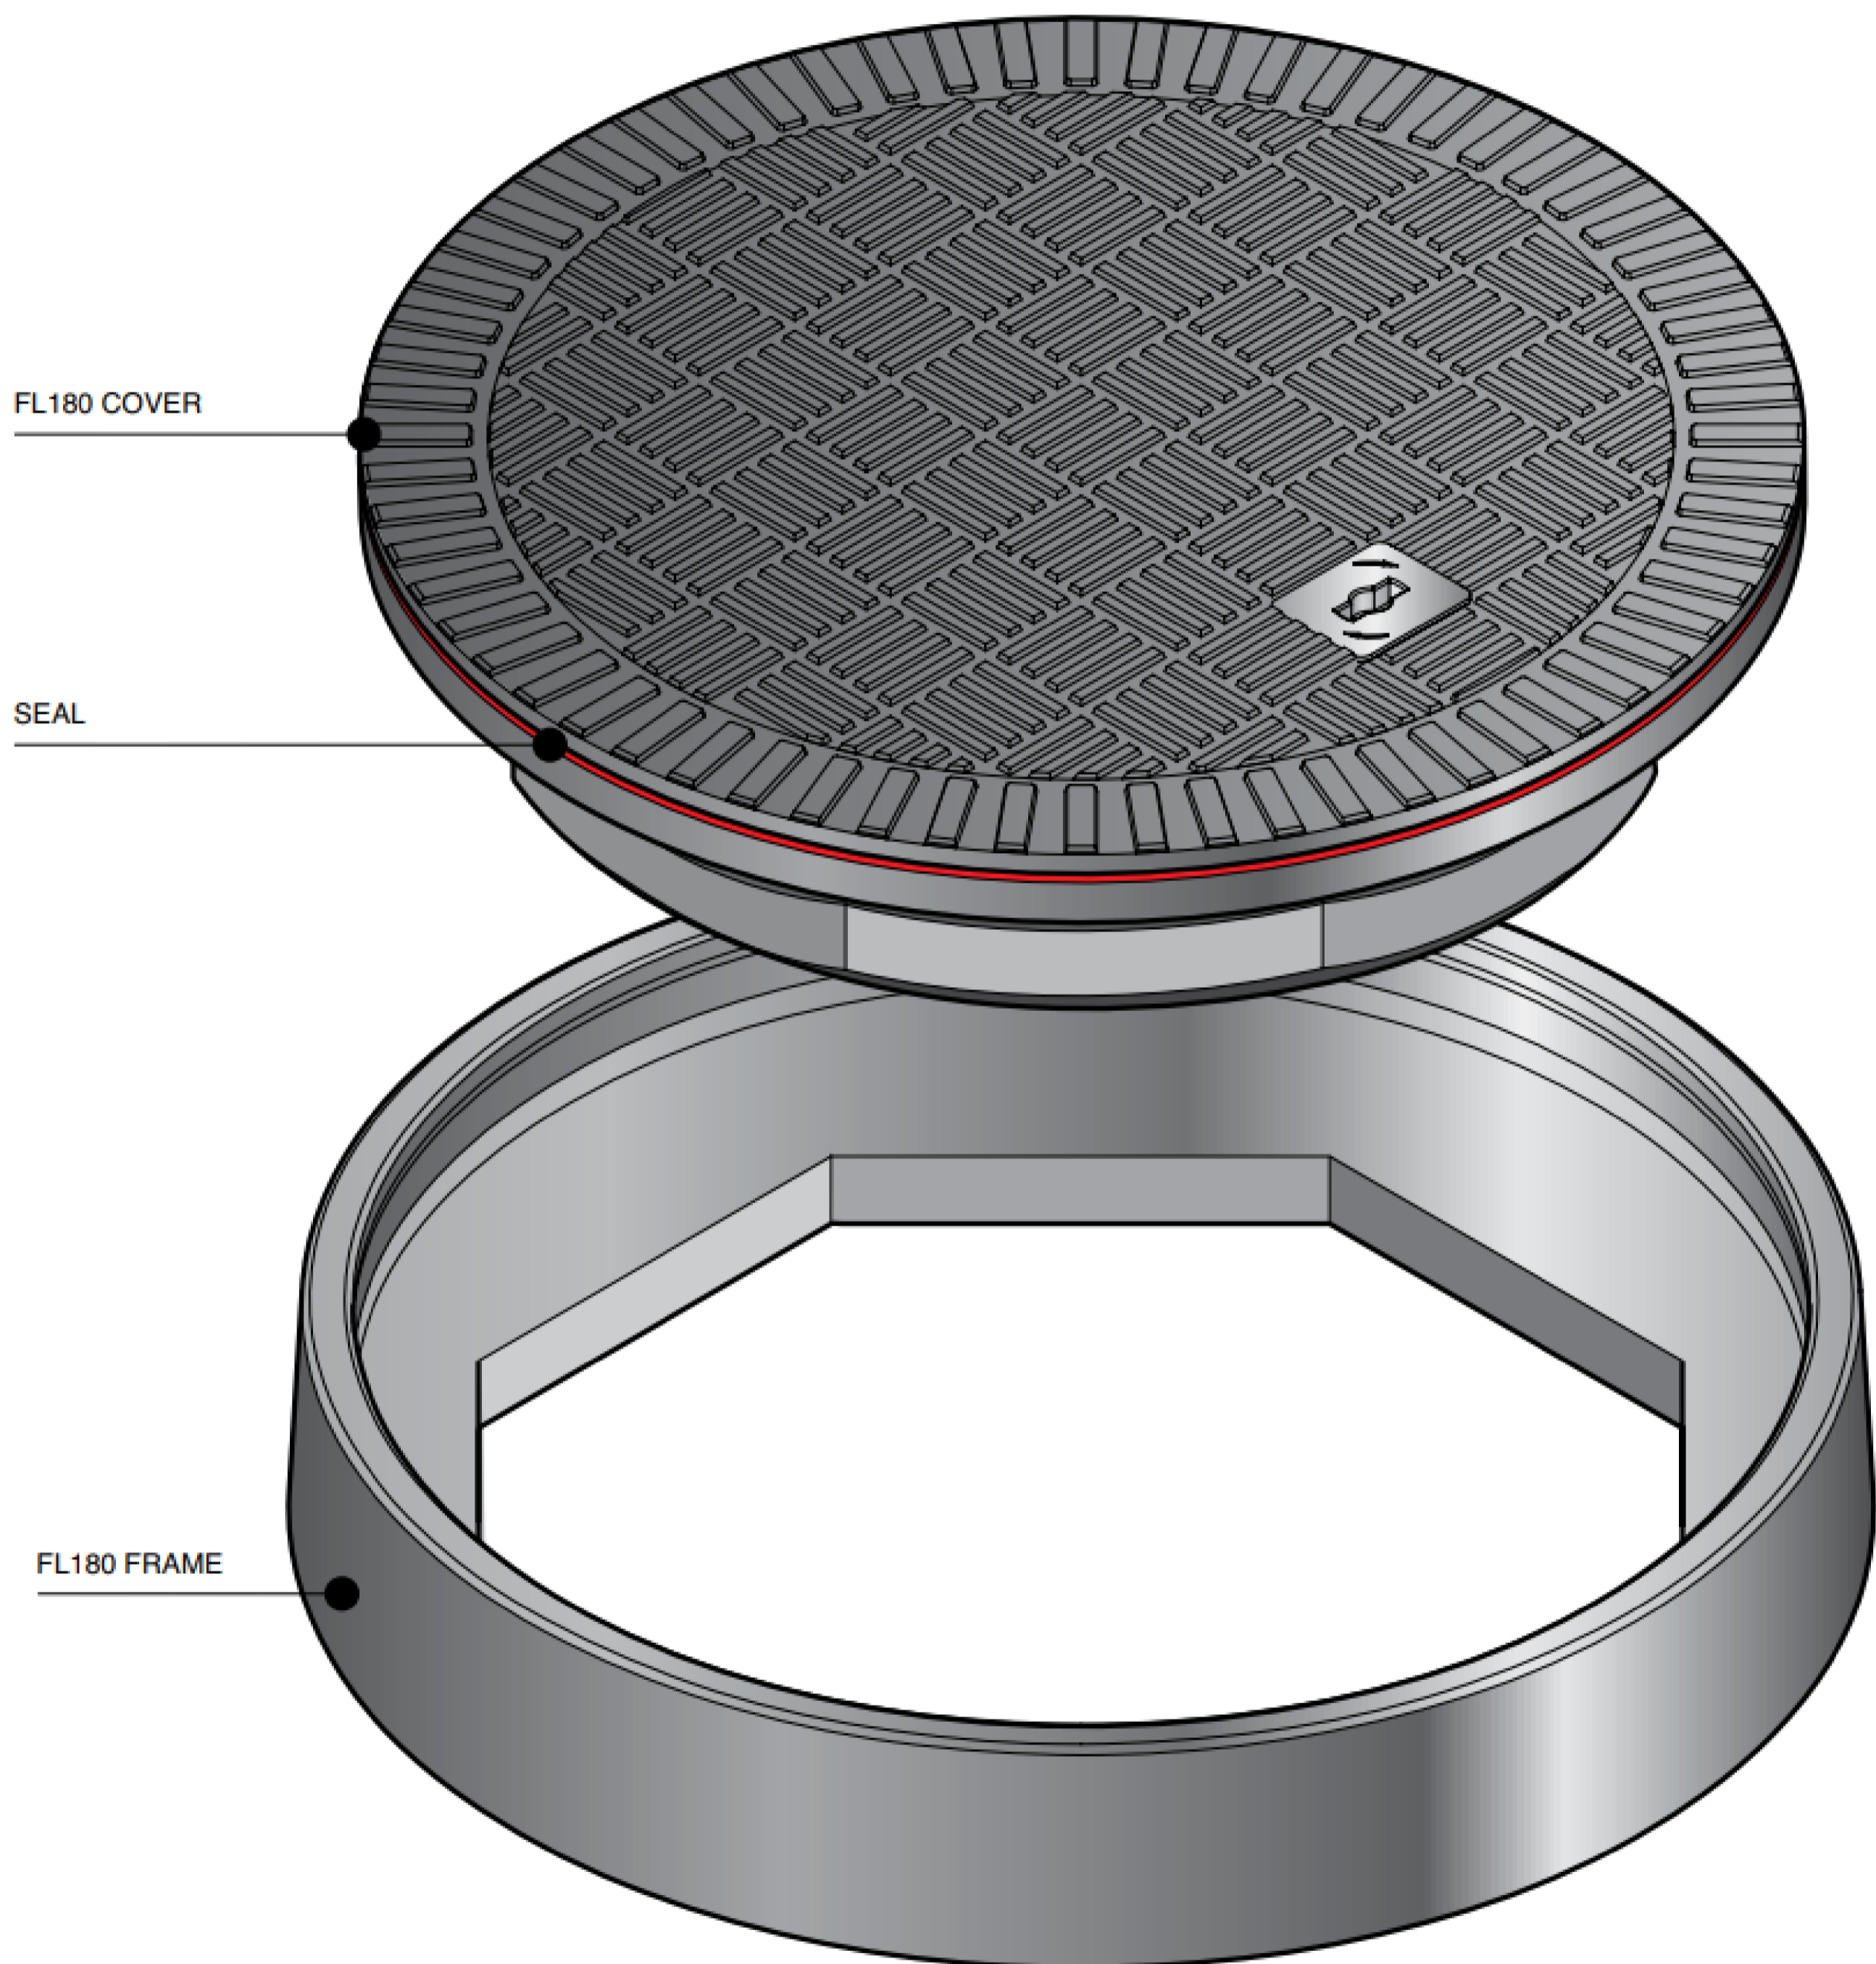

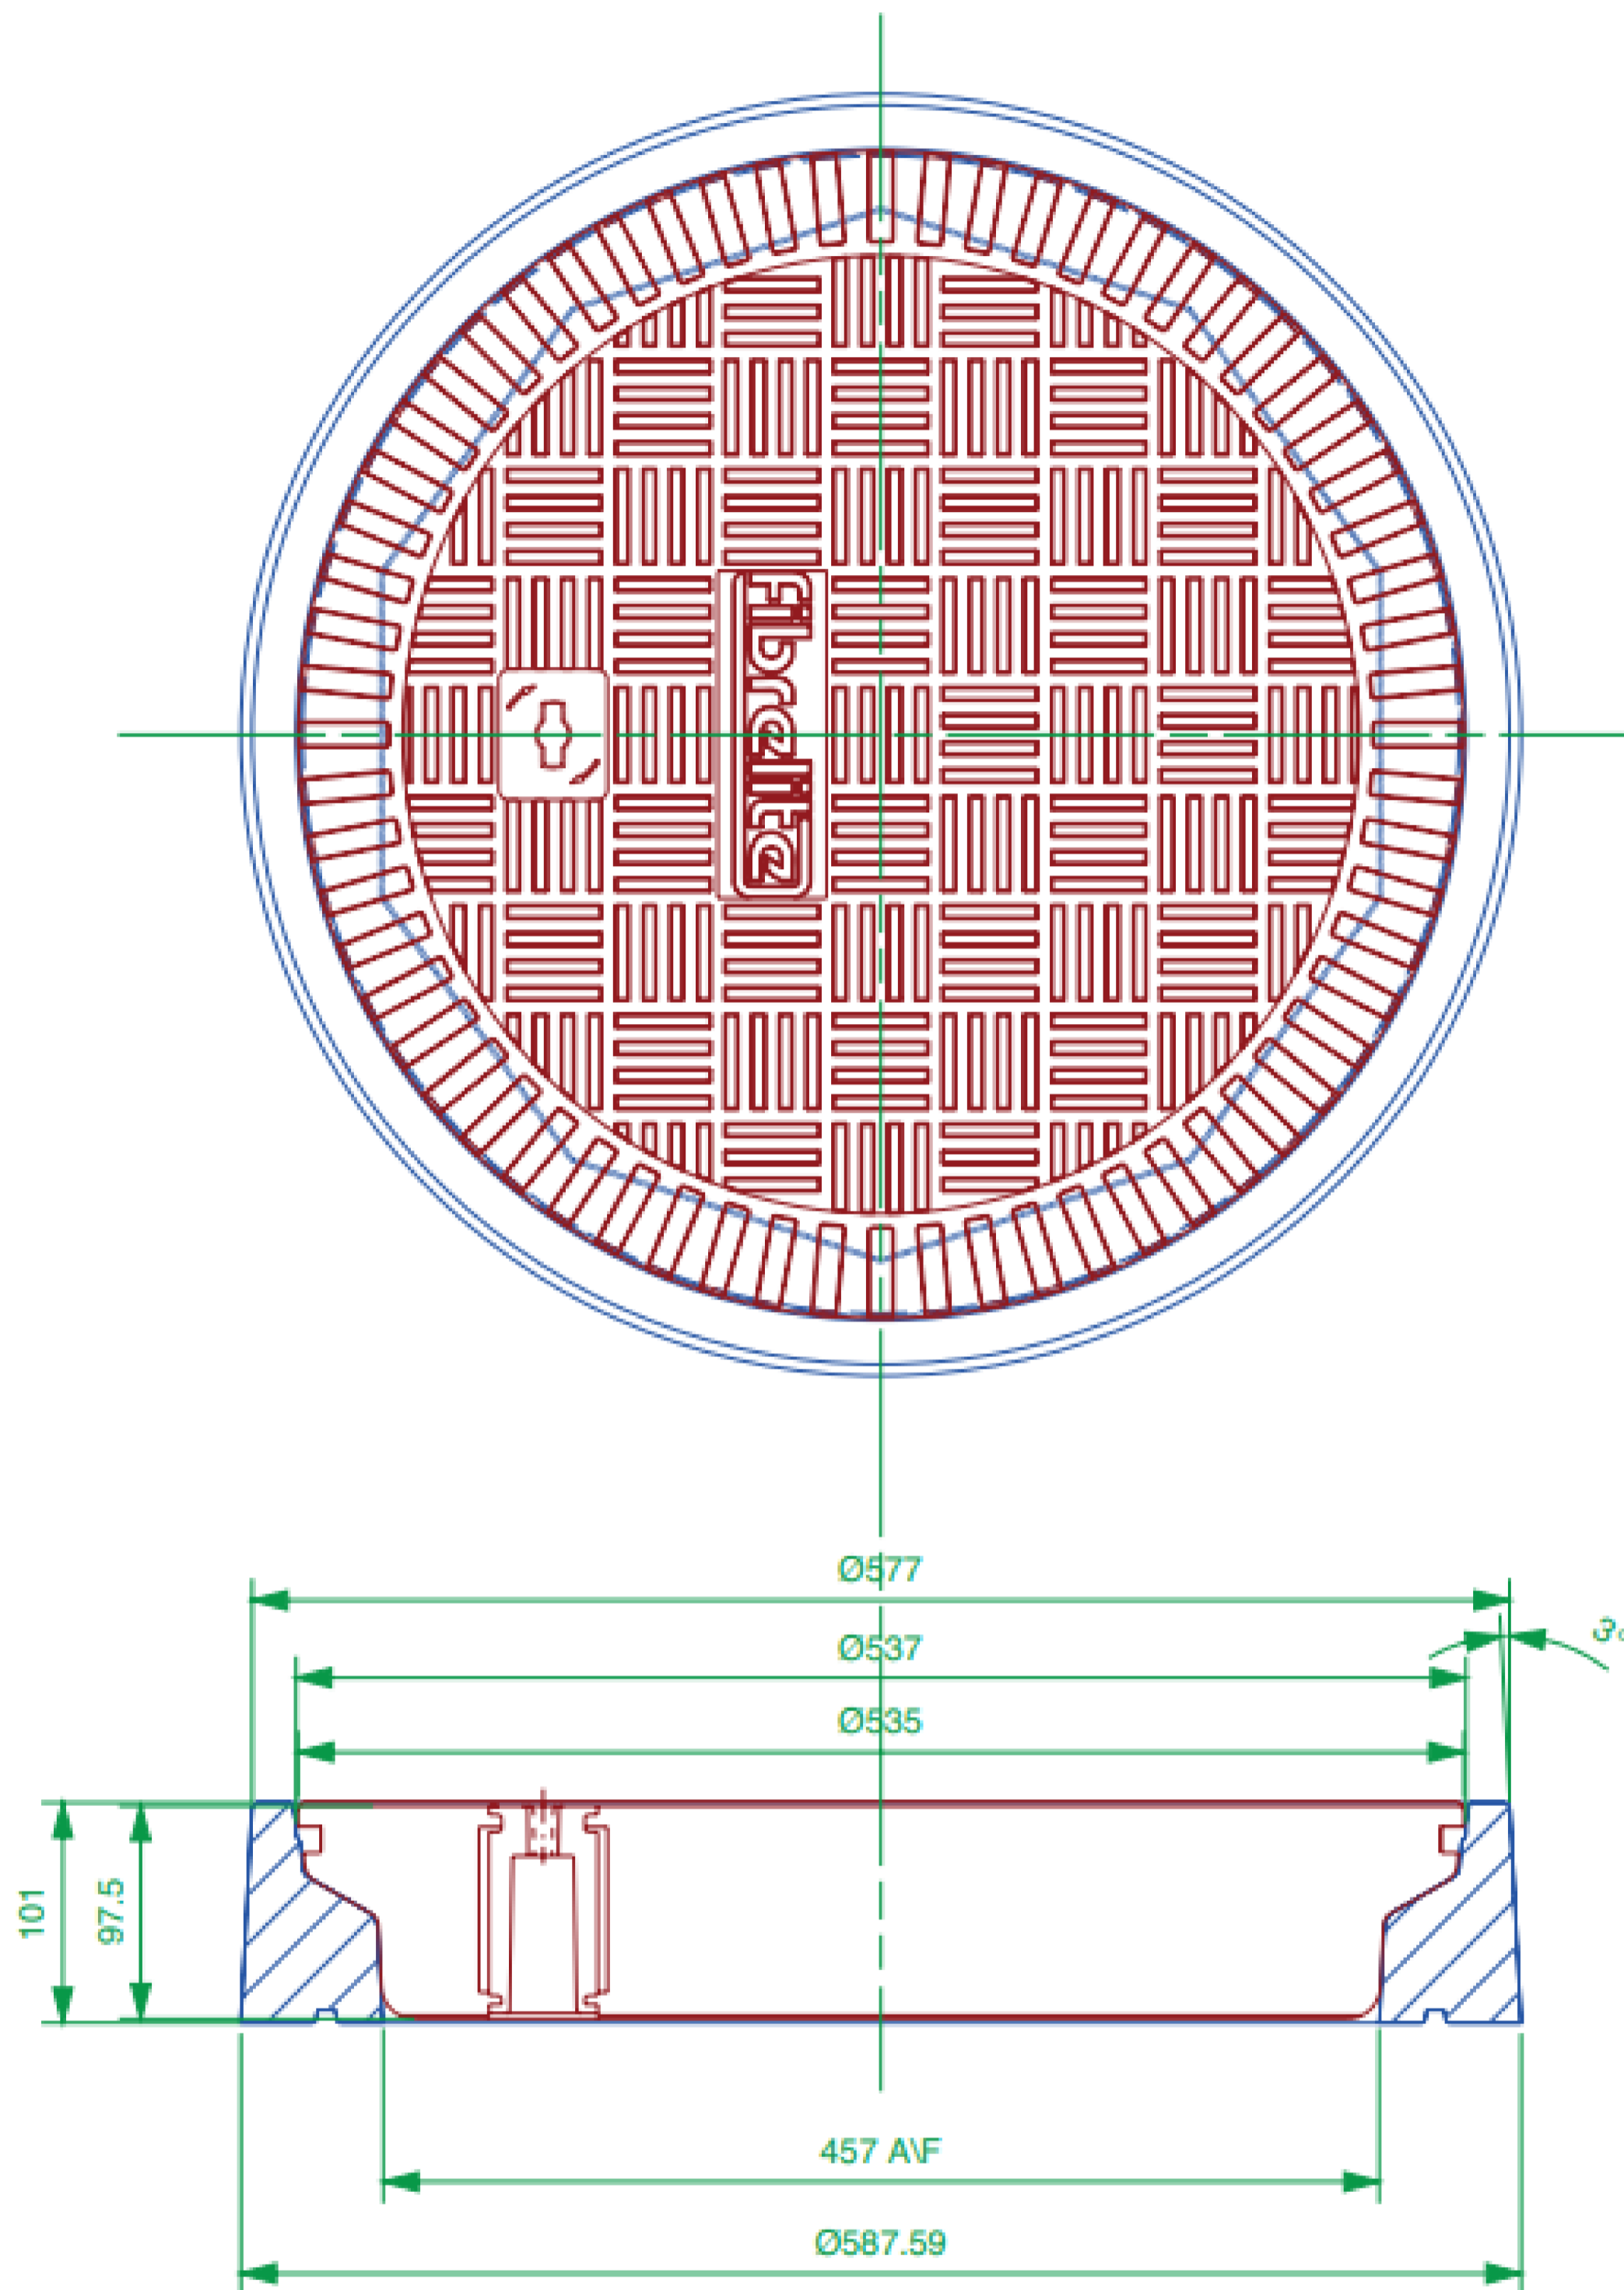

Load Rating	Cover Weight	Frame Weight
B125	8.5 kg	5.5 kg
C250	12.5 kg	5.5 kg
D400	-- kg	5.5 kg

## CONCRETE


### VERY IMPORTANT

OUTER EDGE "A" OF FRAME SET 5MM ABOVE GENERAL GRADE AREA WITH CONCRETE RAMPED AWAY OVER 300MM

### VERY IMPORTANT

The underside of the frame must be adequately supported by concrete.

Expansion joint filled with petrol resistant mastic.

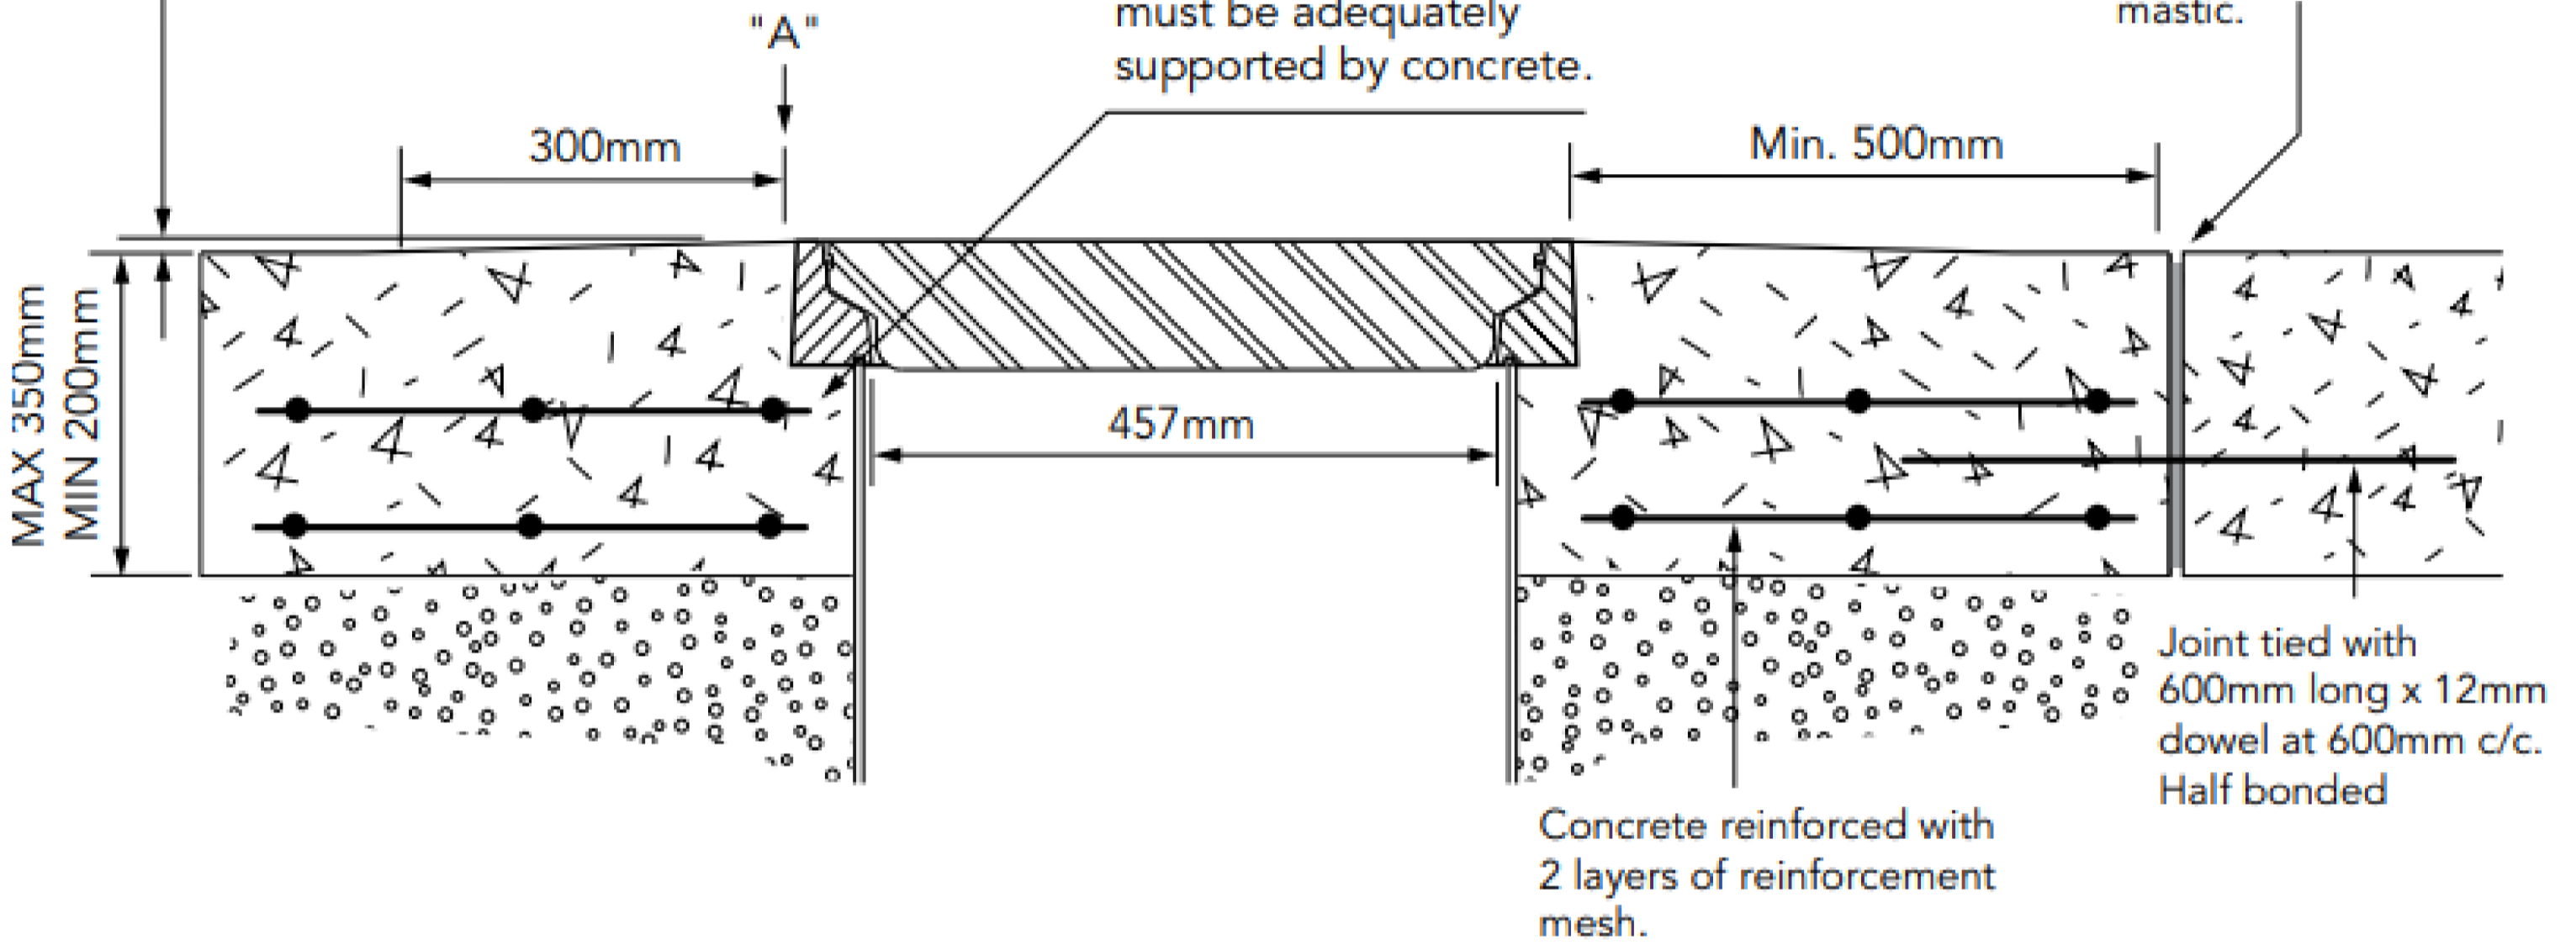

## BLACKTOP

