

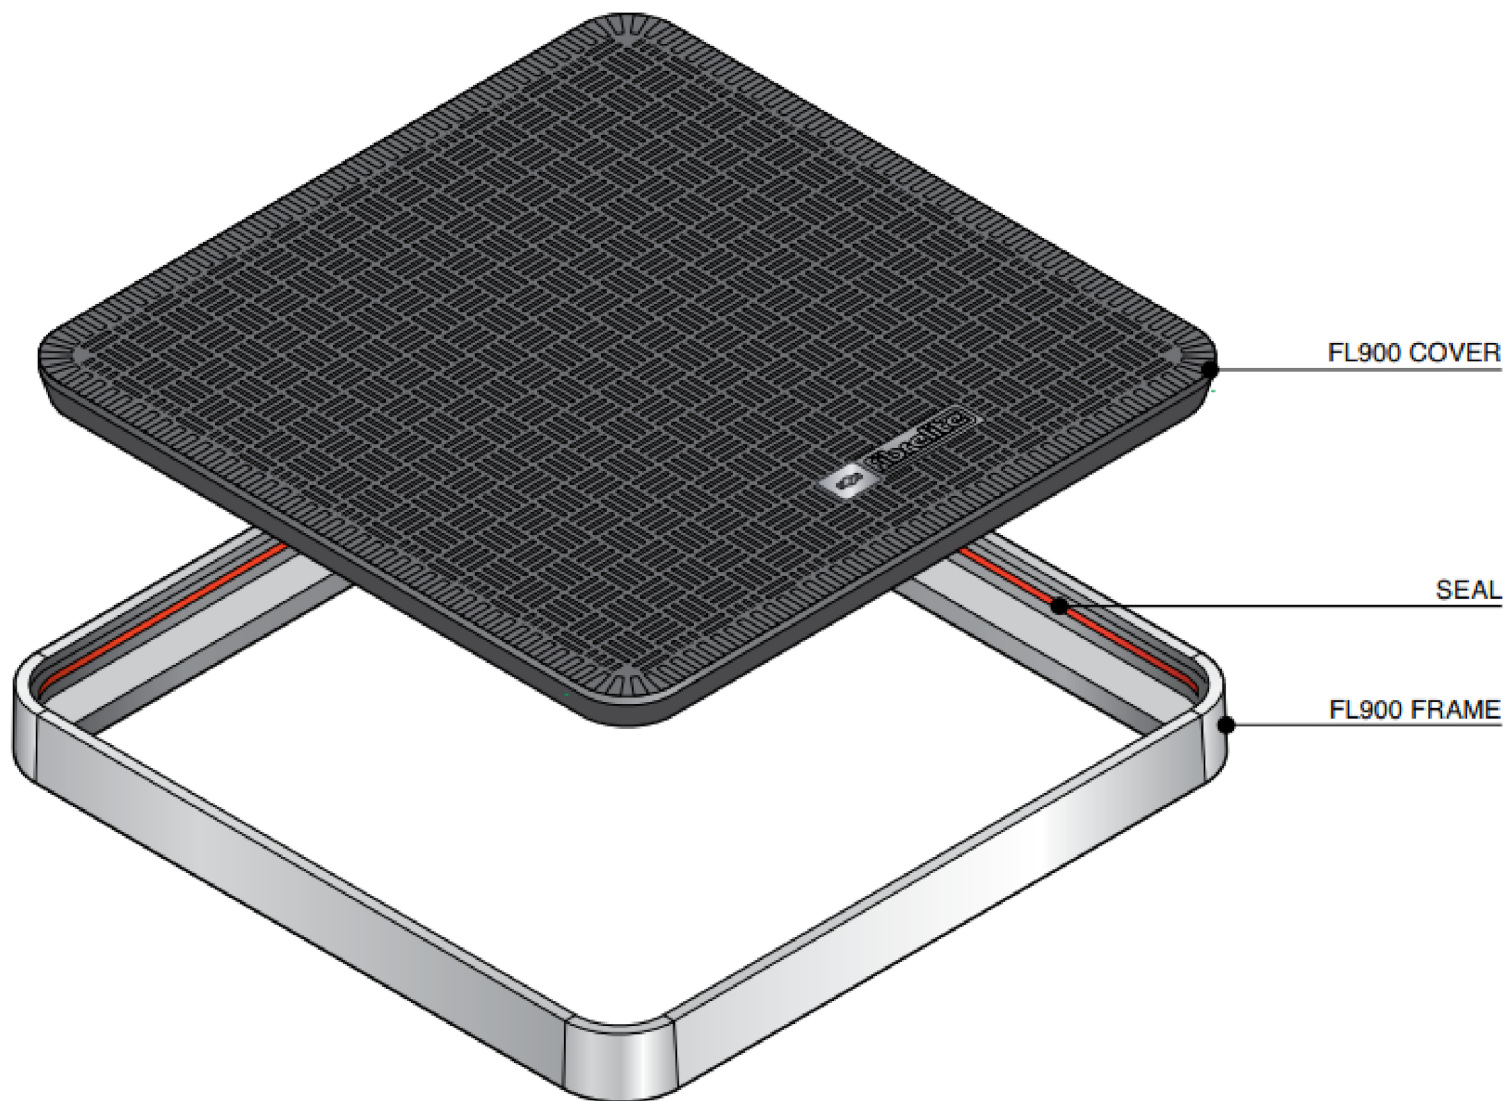


FL900

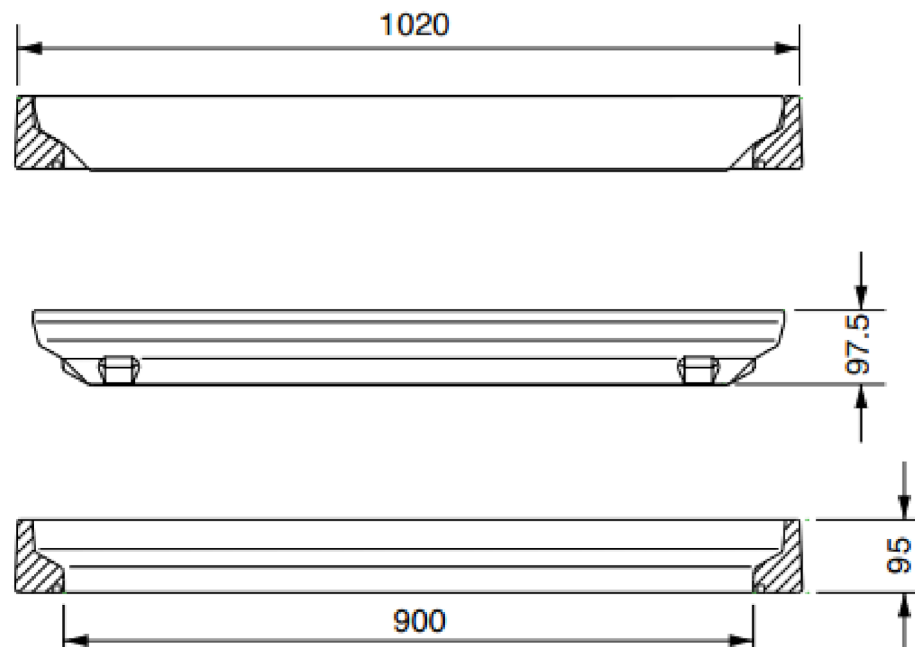

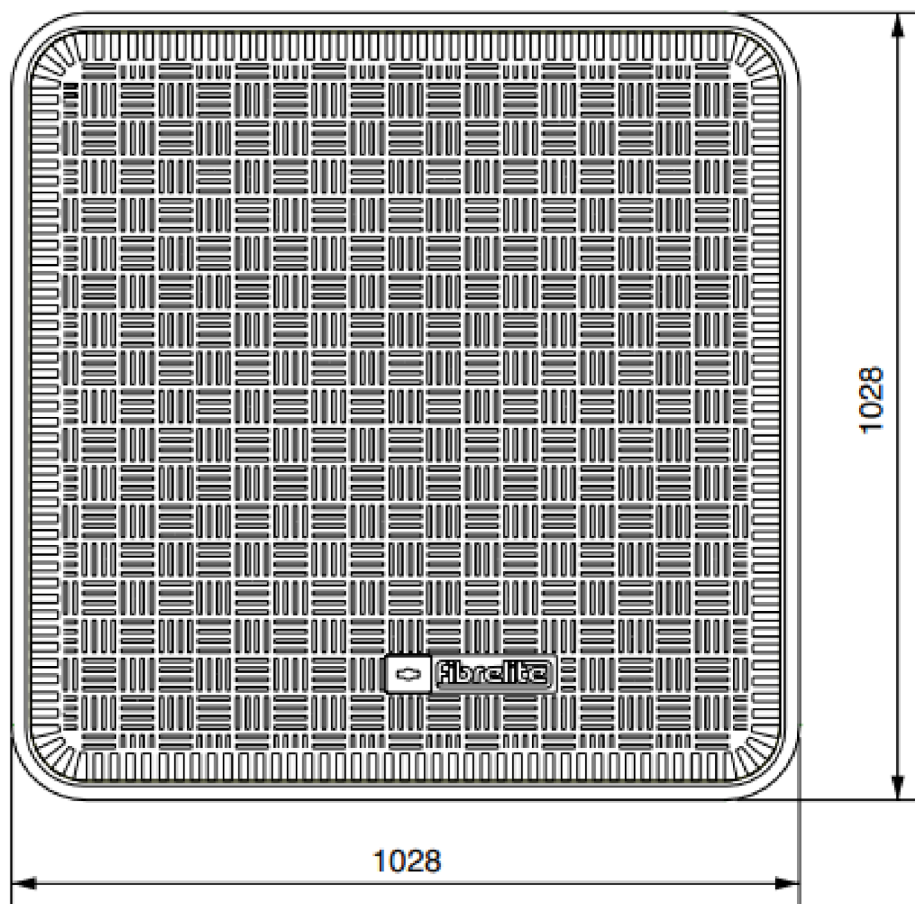

Load Rating	Cover Weight	Frame Weight
A15	23 kg	16 kg
B125	28 kg	16 kg
C250	46 kg	16 kg
D400	65 kg	16 kg
E600	66 kg	16 kg
F900	86 kg	16 kg

CONCRETE


VERY IMPORTANT

OUTER EDGE "A" OF FRAME SET 5MM ABOVE GENERAL FORECOURT AREA WITH CONCRETE RAMPED AWAY OVER 300MM


VERY IMPORTANT

The underside of the frame must be adequately supported by concrete.

Expansion joint filled with petrol resistant mastic.

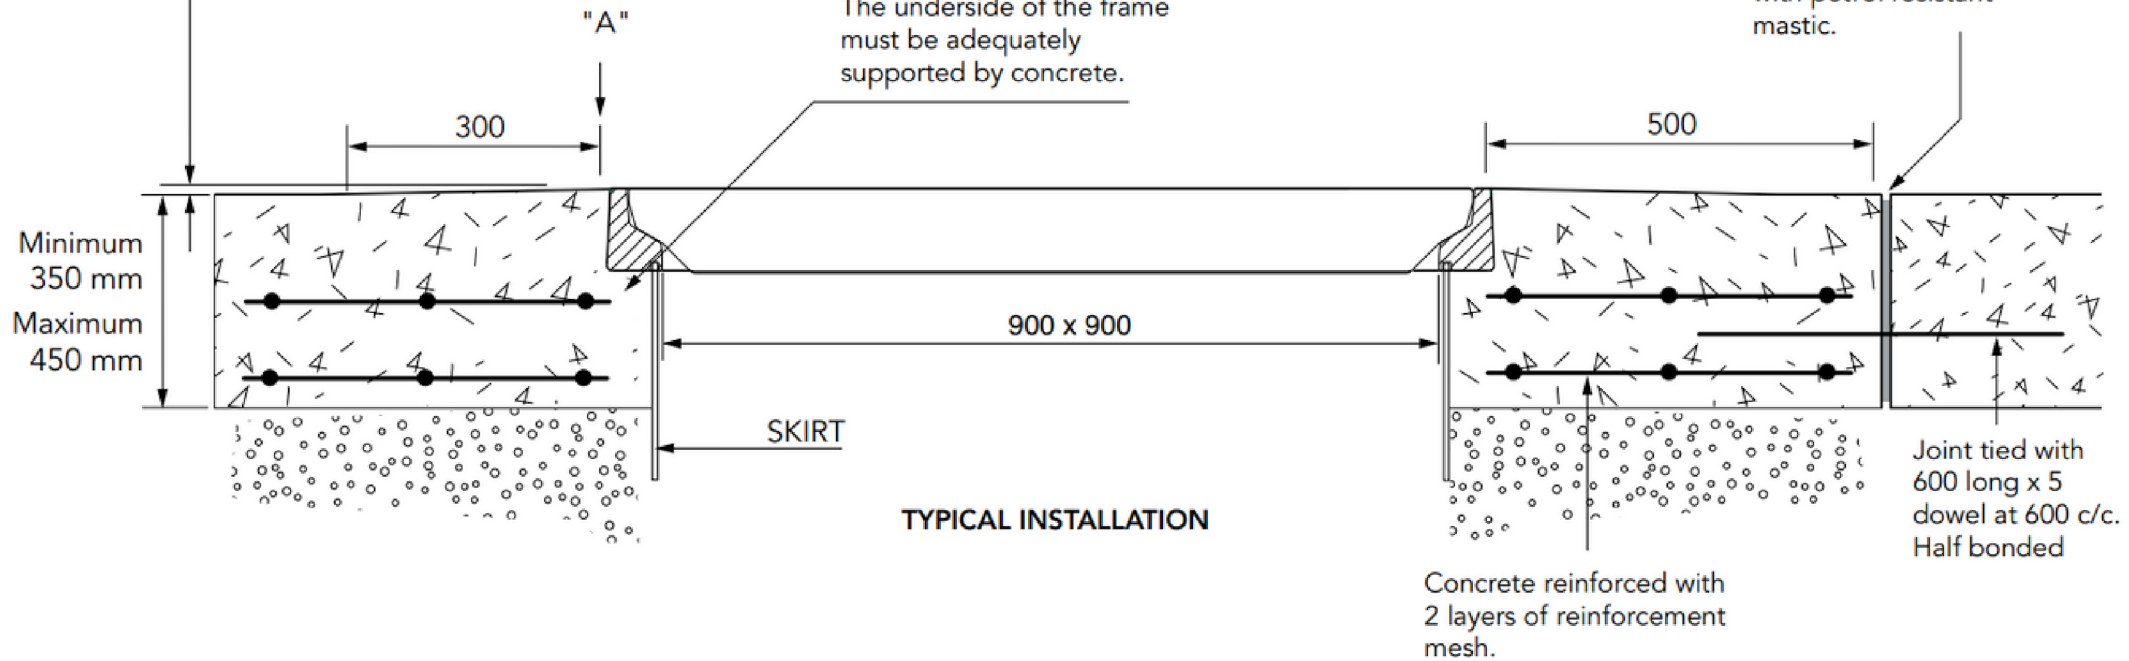

TYPICAL INSTALLATION

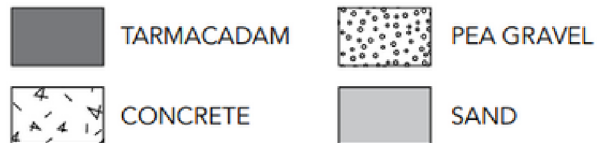

TARMACADAM

